


Dibble Water Supply Piping

Main trunk water supply with hot water return. 3/4" Pex and 1/2" copper for return.

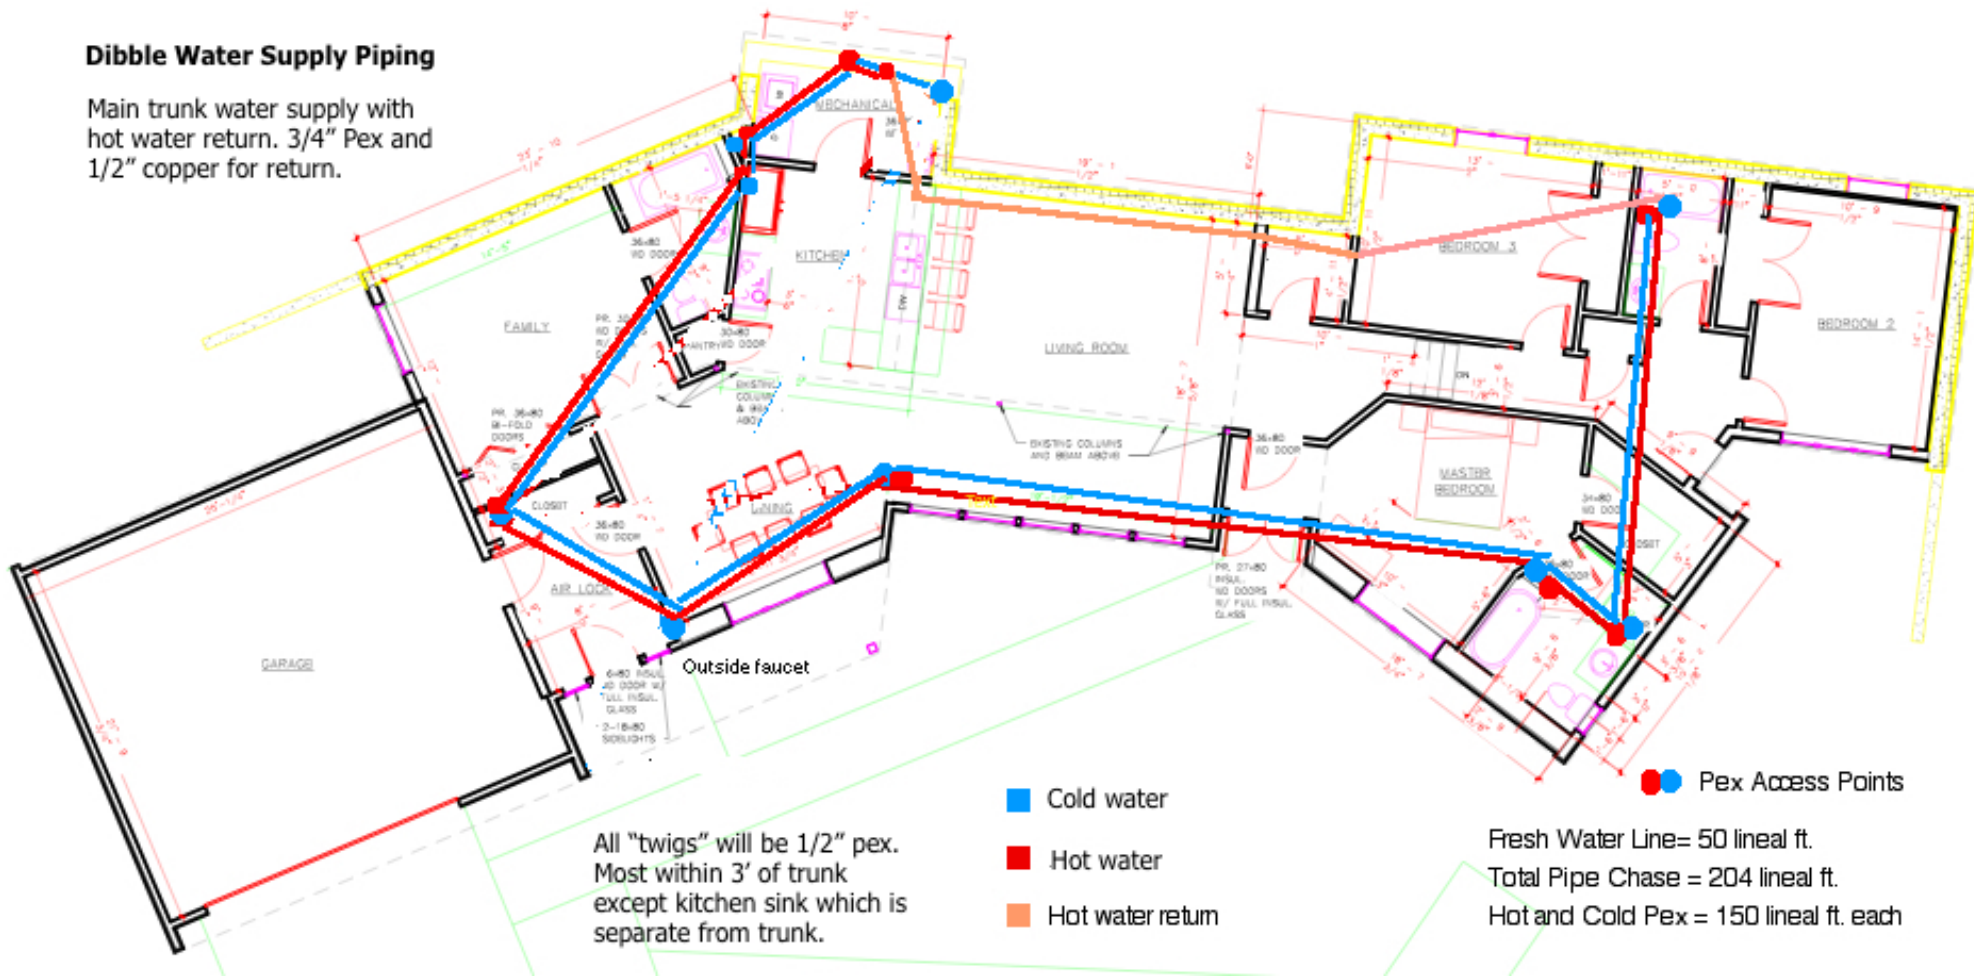

All "twigs" will be 1/2" pex.
Most within 3' of trunk
except kitchen sink which is
separate from trunk.

- Cold water
- Hot water
- Hot water return

● ● Pex Access Points

Fresh Water Line= 50 lineal ft.
Total Pipe Chase = 204 lineal ft.
Hot and Cold Pex = 150 lineal ft. each